



Do not scale off this drawing. Work to figured dimensions any discrepancy to be reported to the Architects. Refer to larger scale drawings where available.

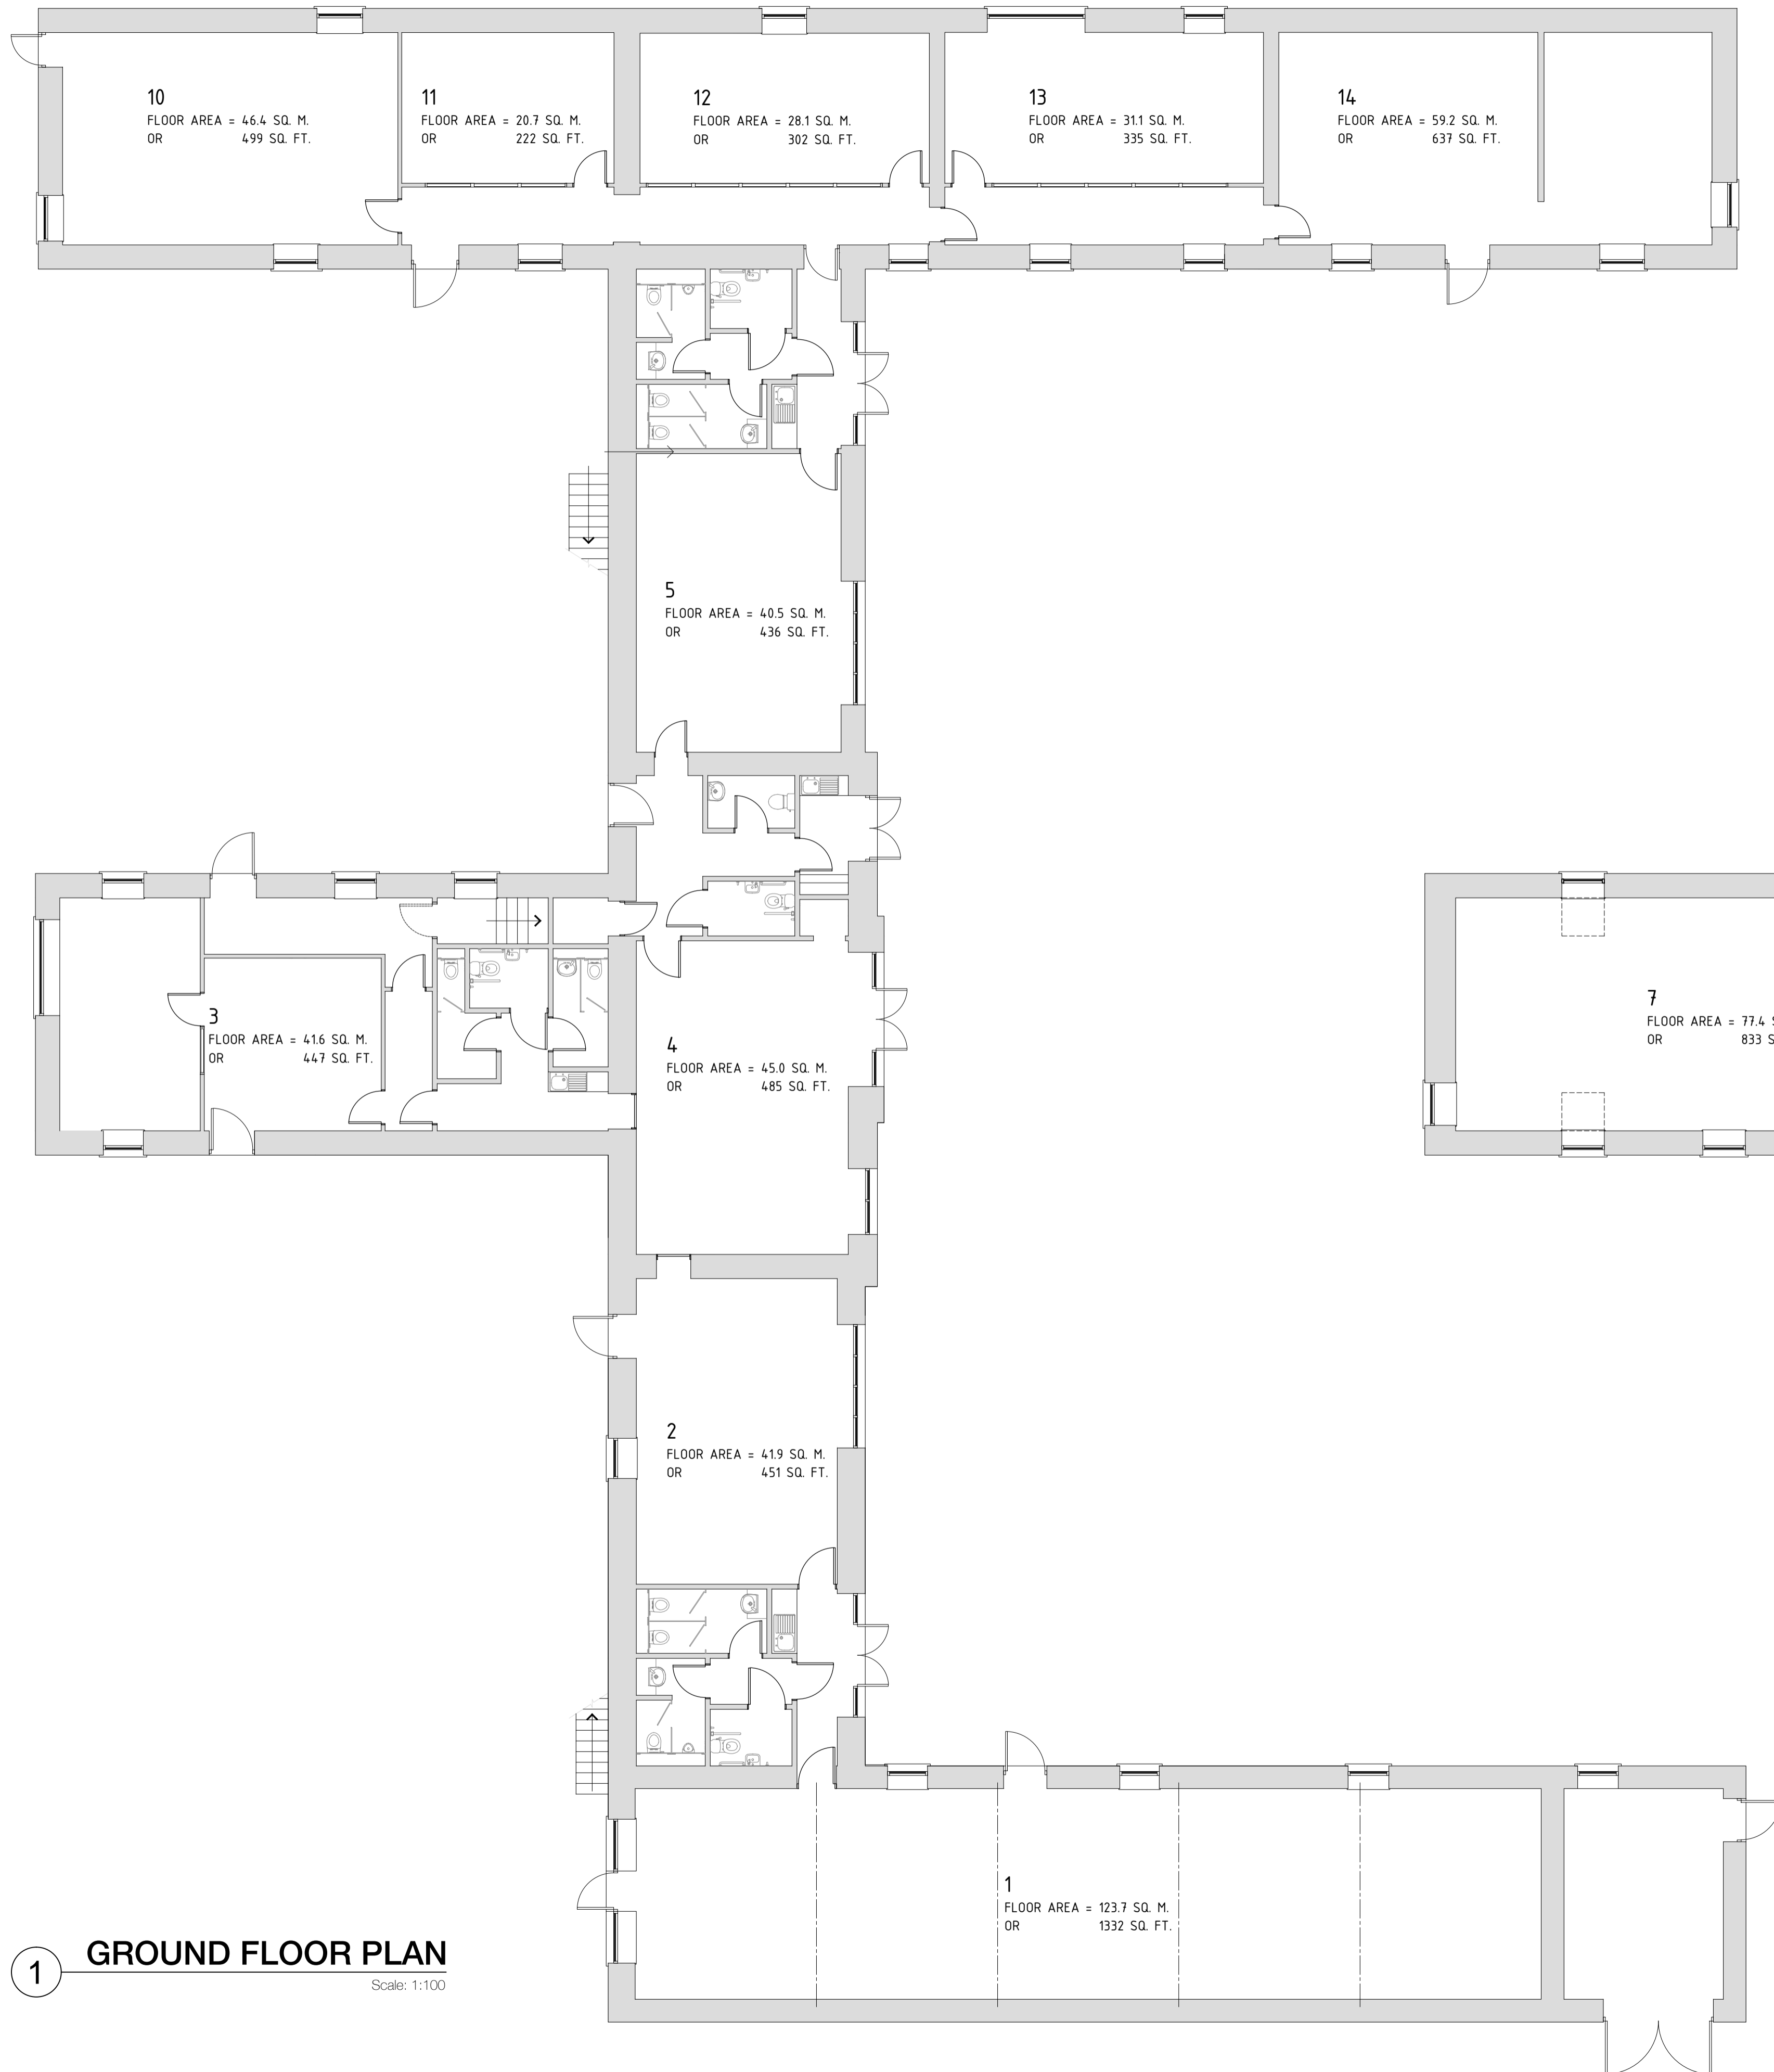

1 GROUND FLOOR PLAN

Scale: 1:100

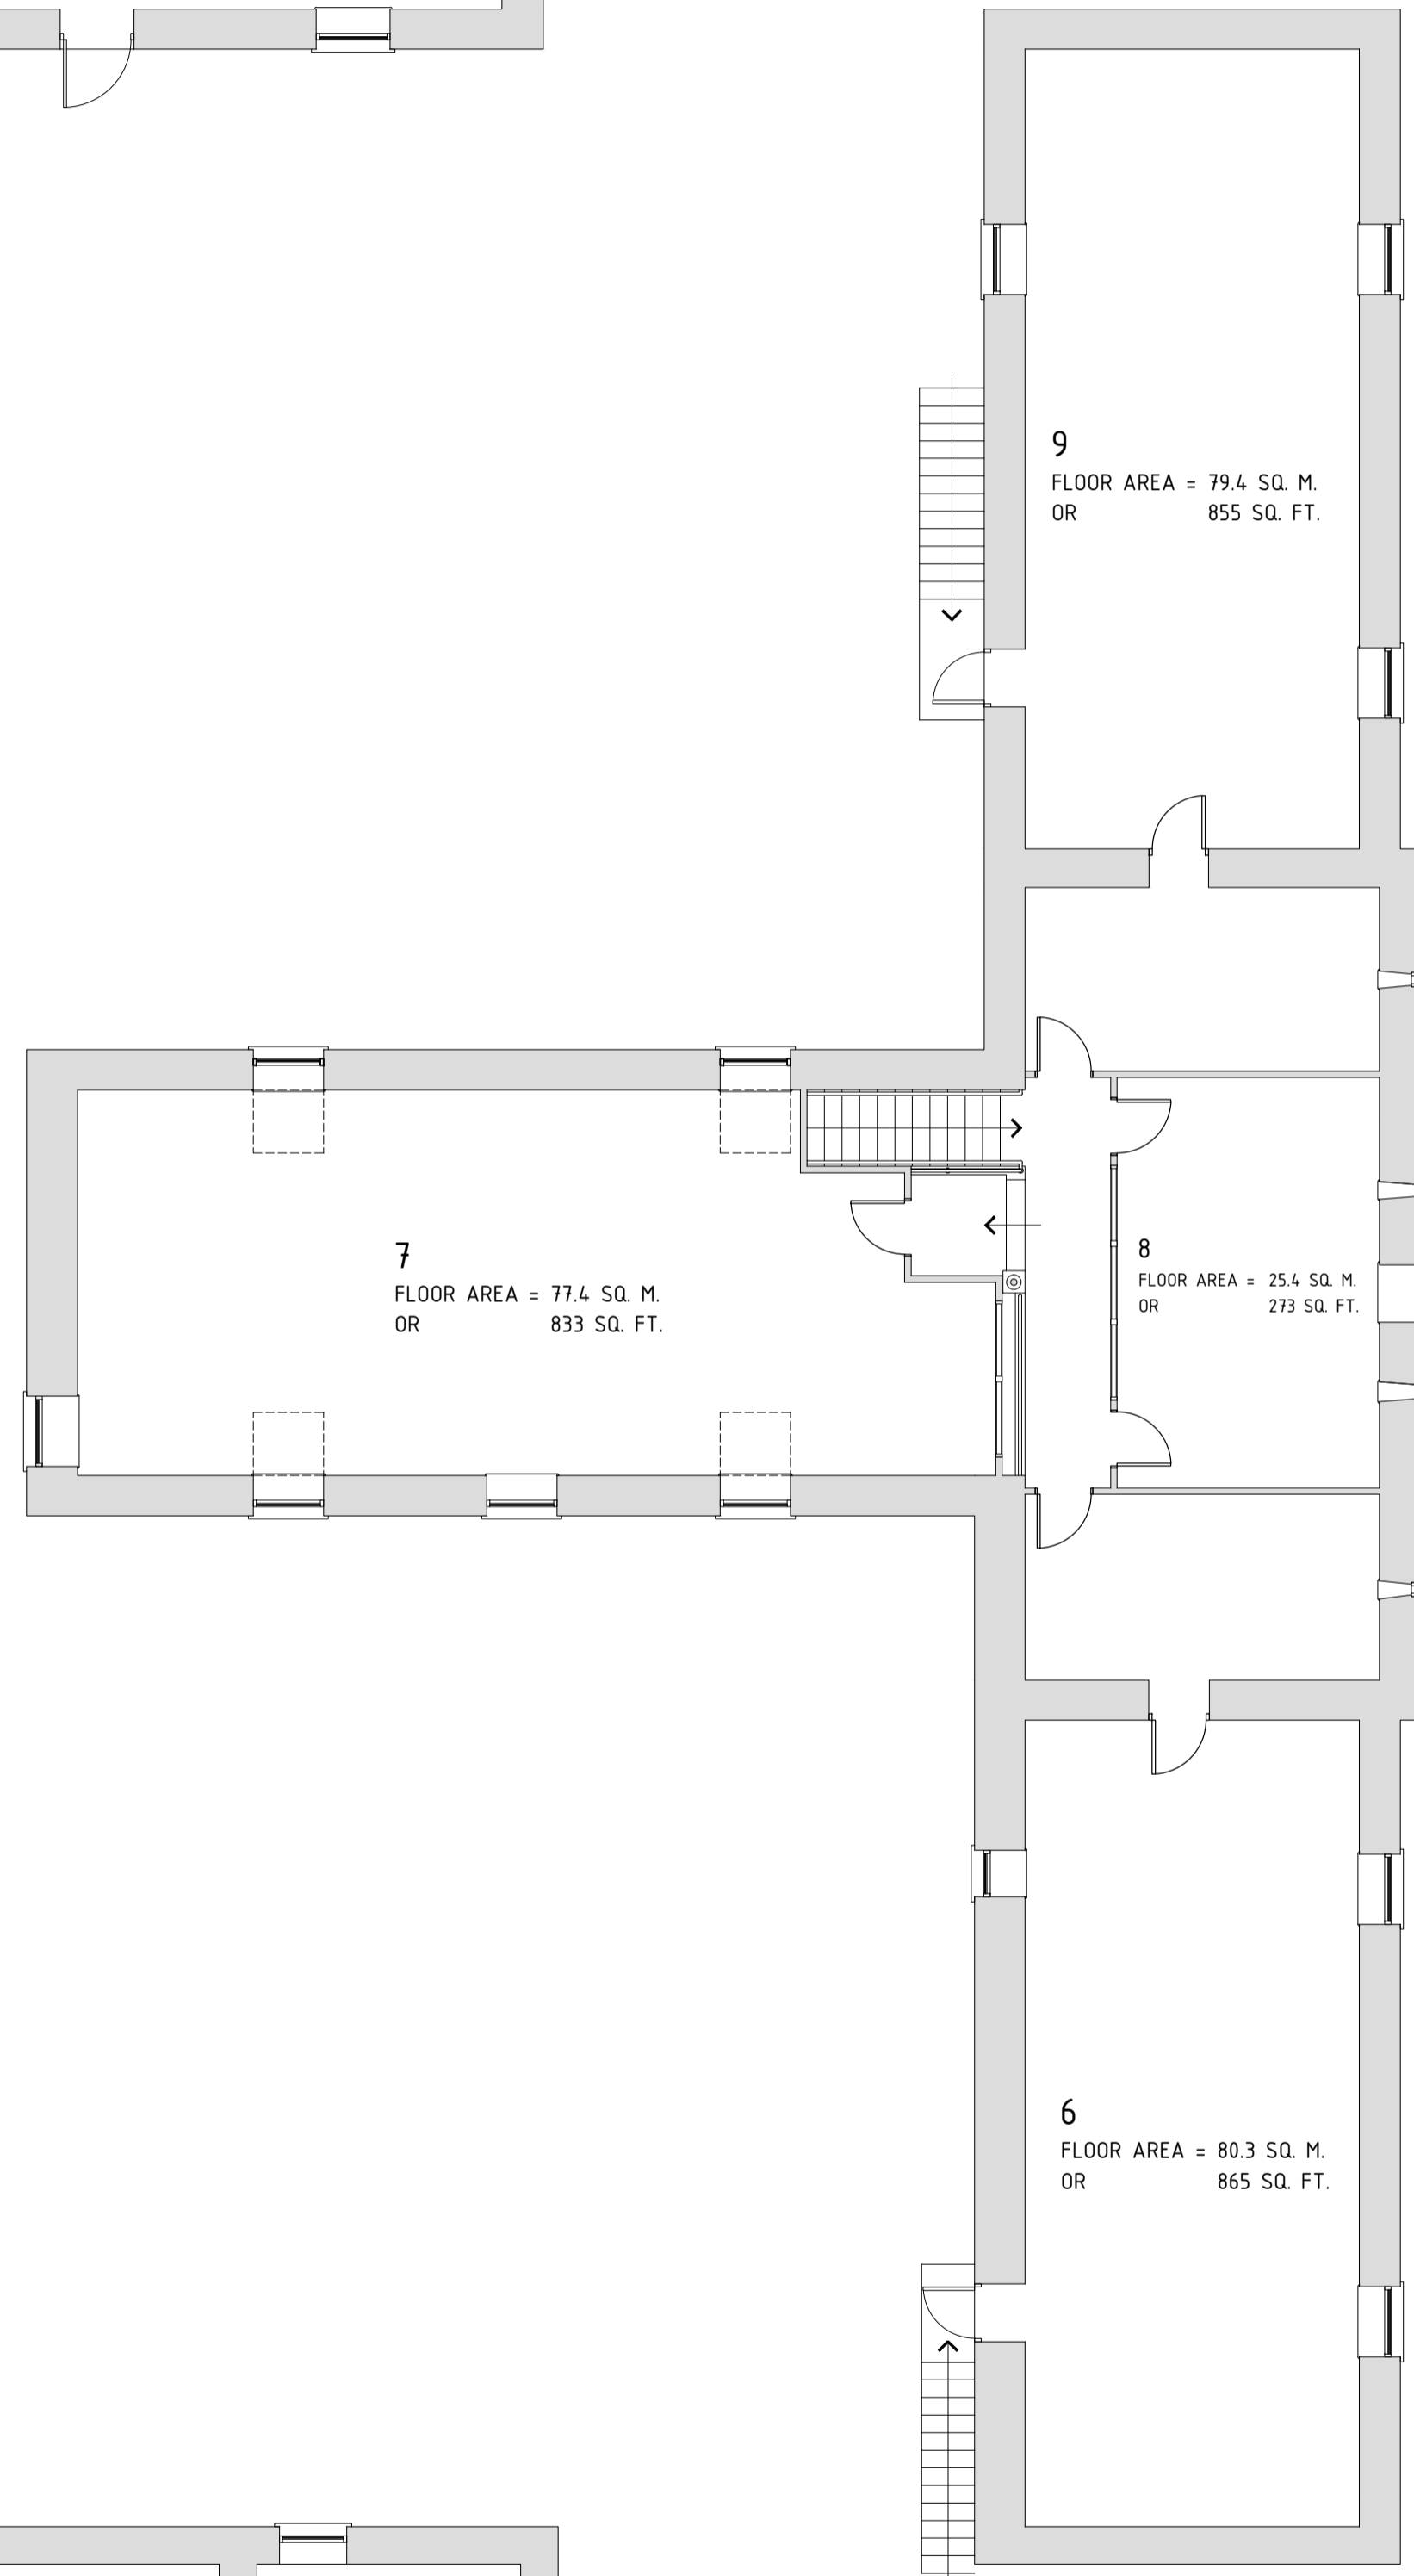

2 FIRST FLOOR PLAN

Scale: 1:100

Rev	By	Date	Revision Note

Pearce Bottomley
architects

Pearce Bottomley LLP
Roman Ridge, Main Street,
Aberford, Leeds LS25 3AW
T: 0113 281 2000 F: 0113 281 2911
E: pb@pearcebottomley.co.uk
www.pbarchitects.co.uk

Client/ Project
GRIMSTON PARK ESTATE

TADCASTER, NORTH YORKSHIRE,
LS24 9DB

Drawing
UNIT NUMBERS & AREAS

Scale	Drawn	Checked	Date
1:100@A1	AJG	AJG	Sep-13

Status
ISSUE

Project No.	Drawing No.	Rev.
4526	04	-

Copyright Pearce Bottomley LLP