




Scale Bar

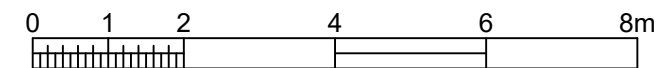

SCALE 1:100

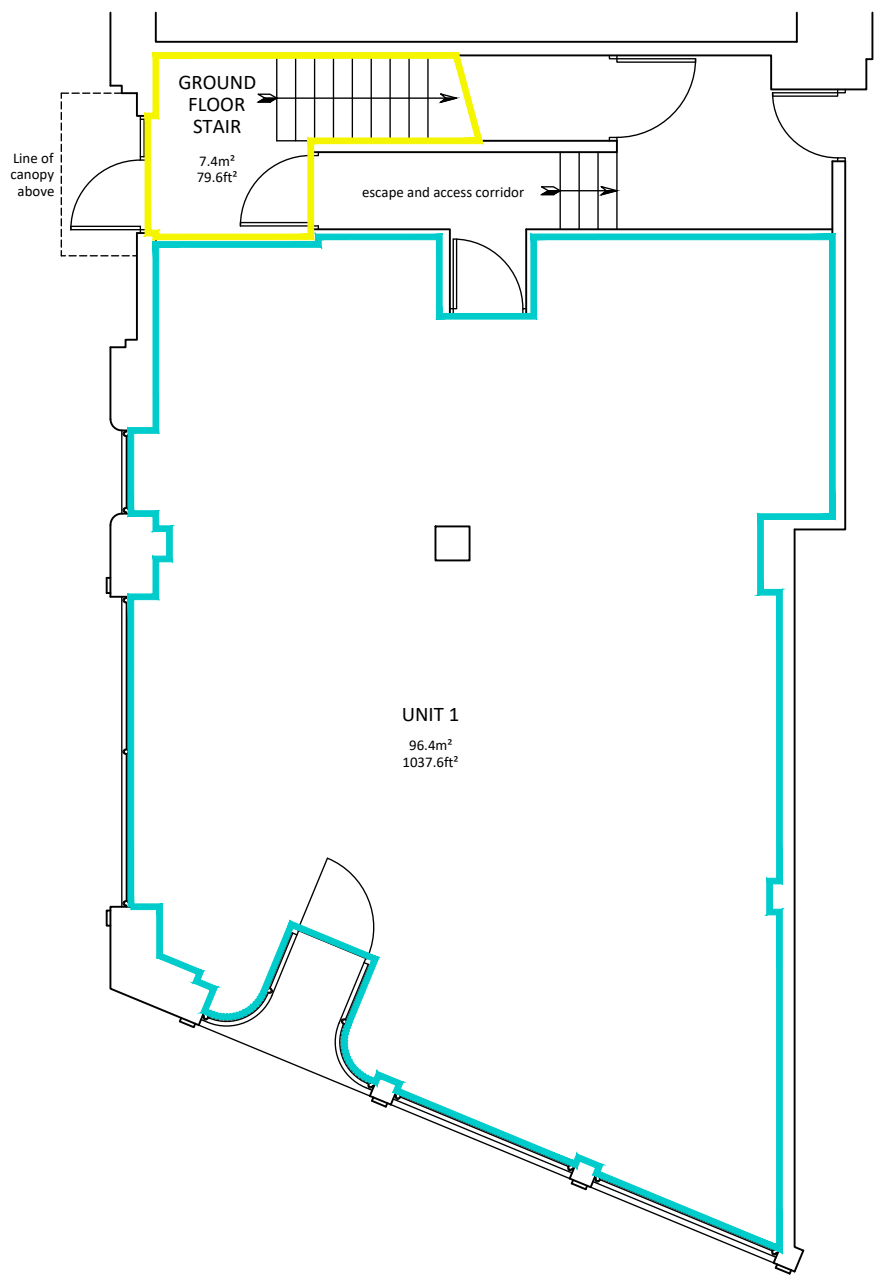

PROPOSED GROUND FLOOR PLAN

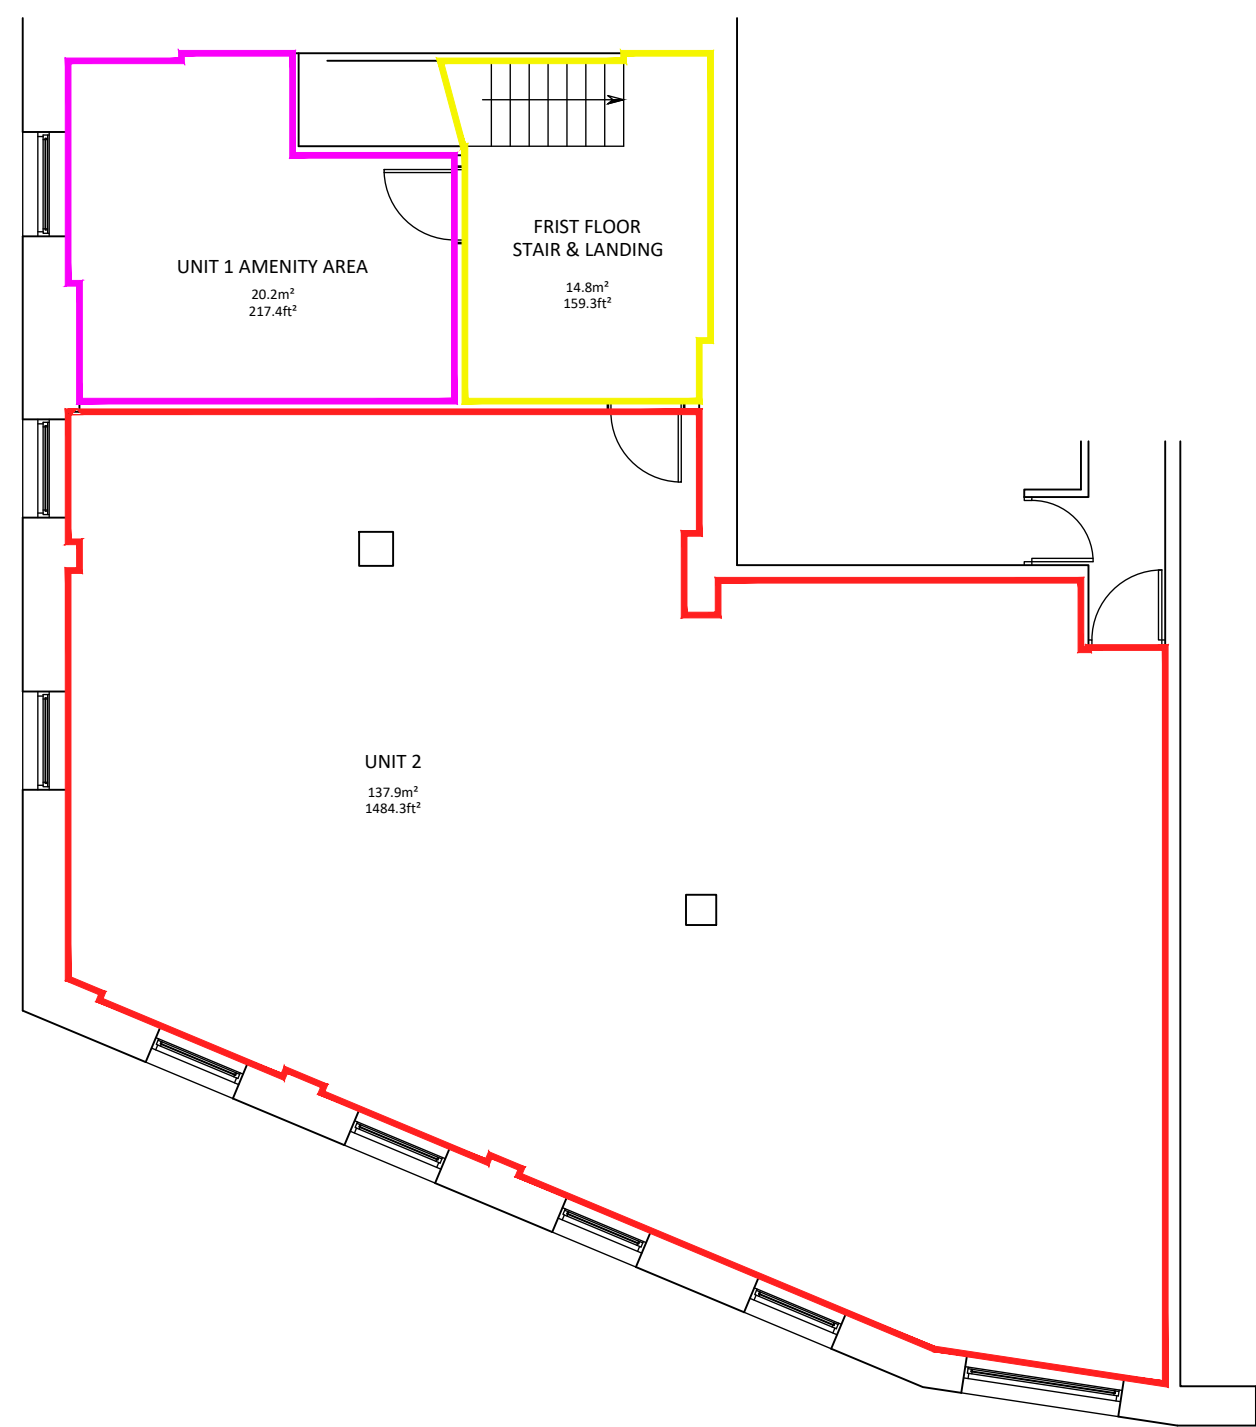

PROPOSED FIRST FLOOR PLAN

Do not scale this drawing
 ashton smith to be notified of discrepancies in figured dimensions
 Contractors must check all dimensions from site
 This drawing is copyright and is for use on this site only
 This drawing is to be used solely for information as entitled
 For other information refer to the latest revision of any cross
 referenced drawing

LOCATION PLAN

NOTES

REV	DATE	DESCRIPTION	DRAWN BY	CHECK BY
P1	26/11/2021	Initial Issue	SIP	RAA
REVISIONS				

PROJECT TITLE James Street Retail Refurbishment					
DRAWING TITLE Option Drawing 7					
RIBA STAGE	STATUS	DRAWN BY	CHECKED BY		
1	Preliminary	LF	RAA		
SHEET	SCALE	DATE	SUITABILITY	REVISION	
A3	1 : 100	26/11/2021	S0	P1	
DRAWING NO. 21118_SK007_Option drawing 7 _ (S0-P1)					

CLIENT HIGHPOINT ESTATES Ltd
Ashton Smith, Belvedere House, 2 Victoria Avenue, Harrogate, North Yorkshire, HG1 1EL Tel: 01423 322882 Fax: 01423 565104 www.ashtonsmith.co.uk

JOB NO. 21118