


<b>FIRST POINT SURVEYS</b> LAND, ENGINEERING & BUILDING SURVEYORS 2, STONEACRE • GRIFFIELD CRAIG CLOSE • RYANBOROUGH • HG5 8PJ TEL: 01423 809351 & 01423 883371 INFO@FIRSTPOINTSURVEYS.CO.UK • WWW.FIRSTPOINTSURVEYS.CO.UK	<b>TITLE</b> First Floor Measured Building Survey Date House Mount View Business Park Northallerton, DL6 2YD		<b>DATE</b> September 2012	<b>DRAWN BY</b> MIH	<b>CHKD BY</b> TS	Levels related to site datum in ground floor entrance. Value 10.00m
	<b>DRG NO</b> 5381 / 11	<b>PLOT SCALE</b> 1:100 @ A3		Please note due to obstructions such as filled furniture First Point Surveys cannot guarantee all permanent information has been surveyed		

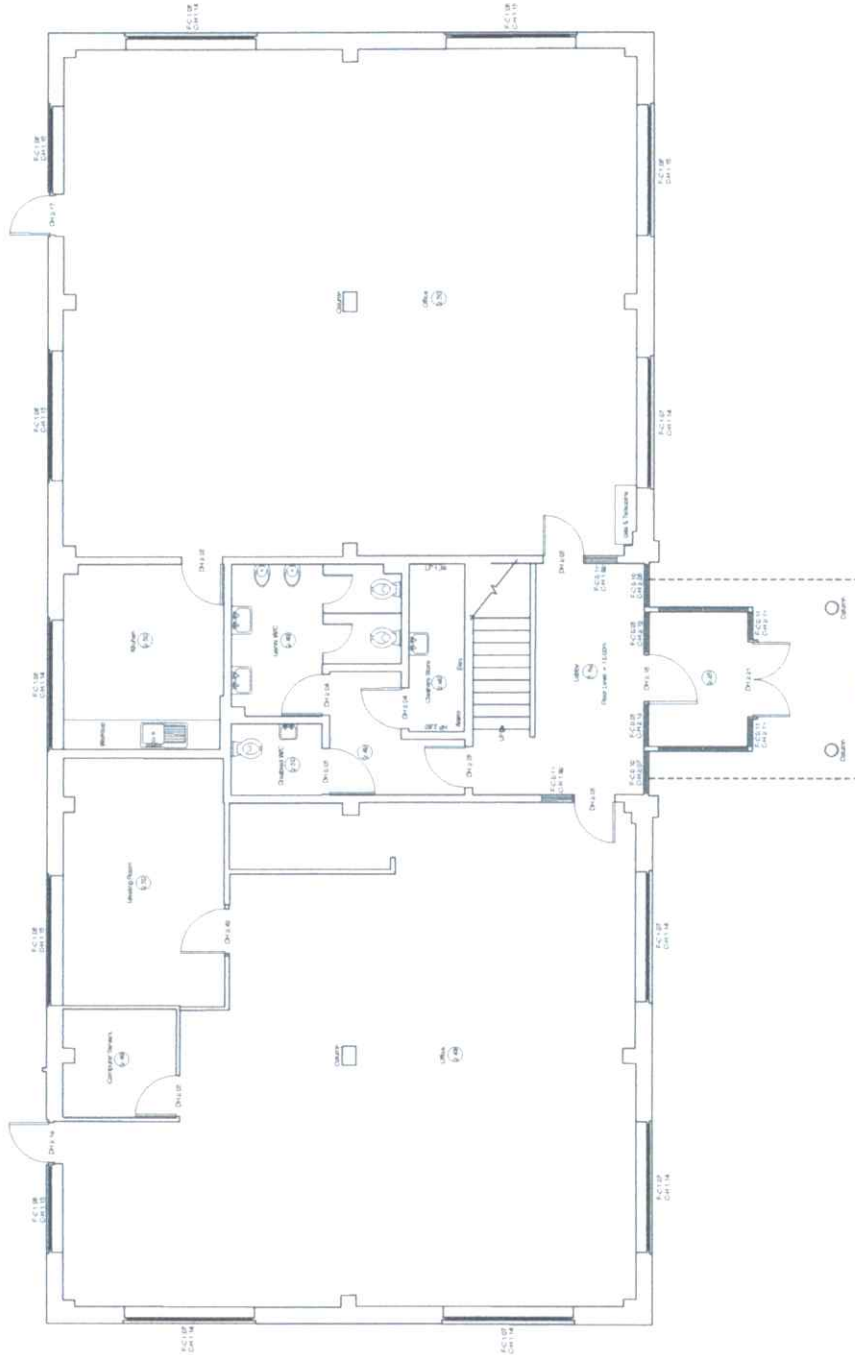

<b>FIRST POINT SURVEYS</b> LAND, ENGINEERING & BUILDING SURVEYORS 2, STONEACRE • GERRARD CRAIG CLOSE • KILDESBROUGH • HOS 8PJ TEL: 01423 860351 & 01423 865371 INFO@FIRSTPOINTSURVEYS.CO.UK • WWW.FIRSTPOINTSURVEYS.CO.UK	TITLE <b>Ground Floor Measured Building Survey</b> <b>Dale House</b> Mount View Business Park Northallerton, DL6 2YD		DATE September 2012	DRAWN BY MIH	CHECK BY TS	Levels related to site datum in ground floor entrance. Value 10.00m
	DRG NO 5381 / 10	PLOT SCALE 1 : 100 @ A3	Please note due to obstructions such as tiled furniture First Point Surveys cannot guarantee all pertinent information has been surveyed.			